


V3.3.3	2024-06-24T17:36
Plan de masse	Ajusté - A3

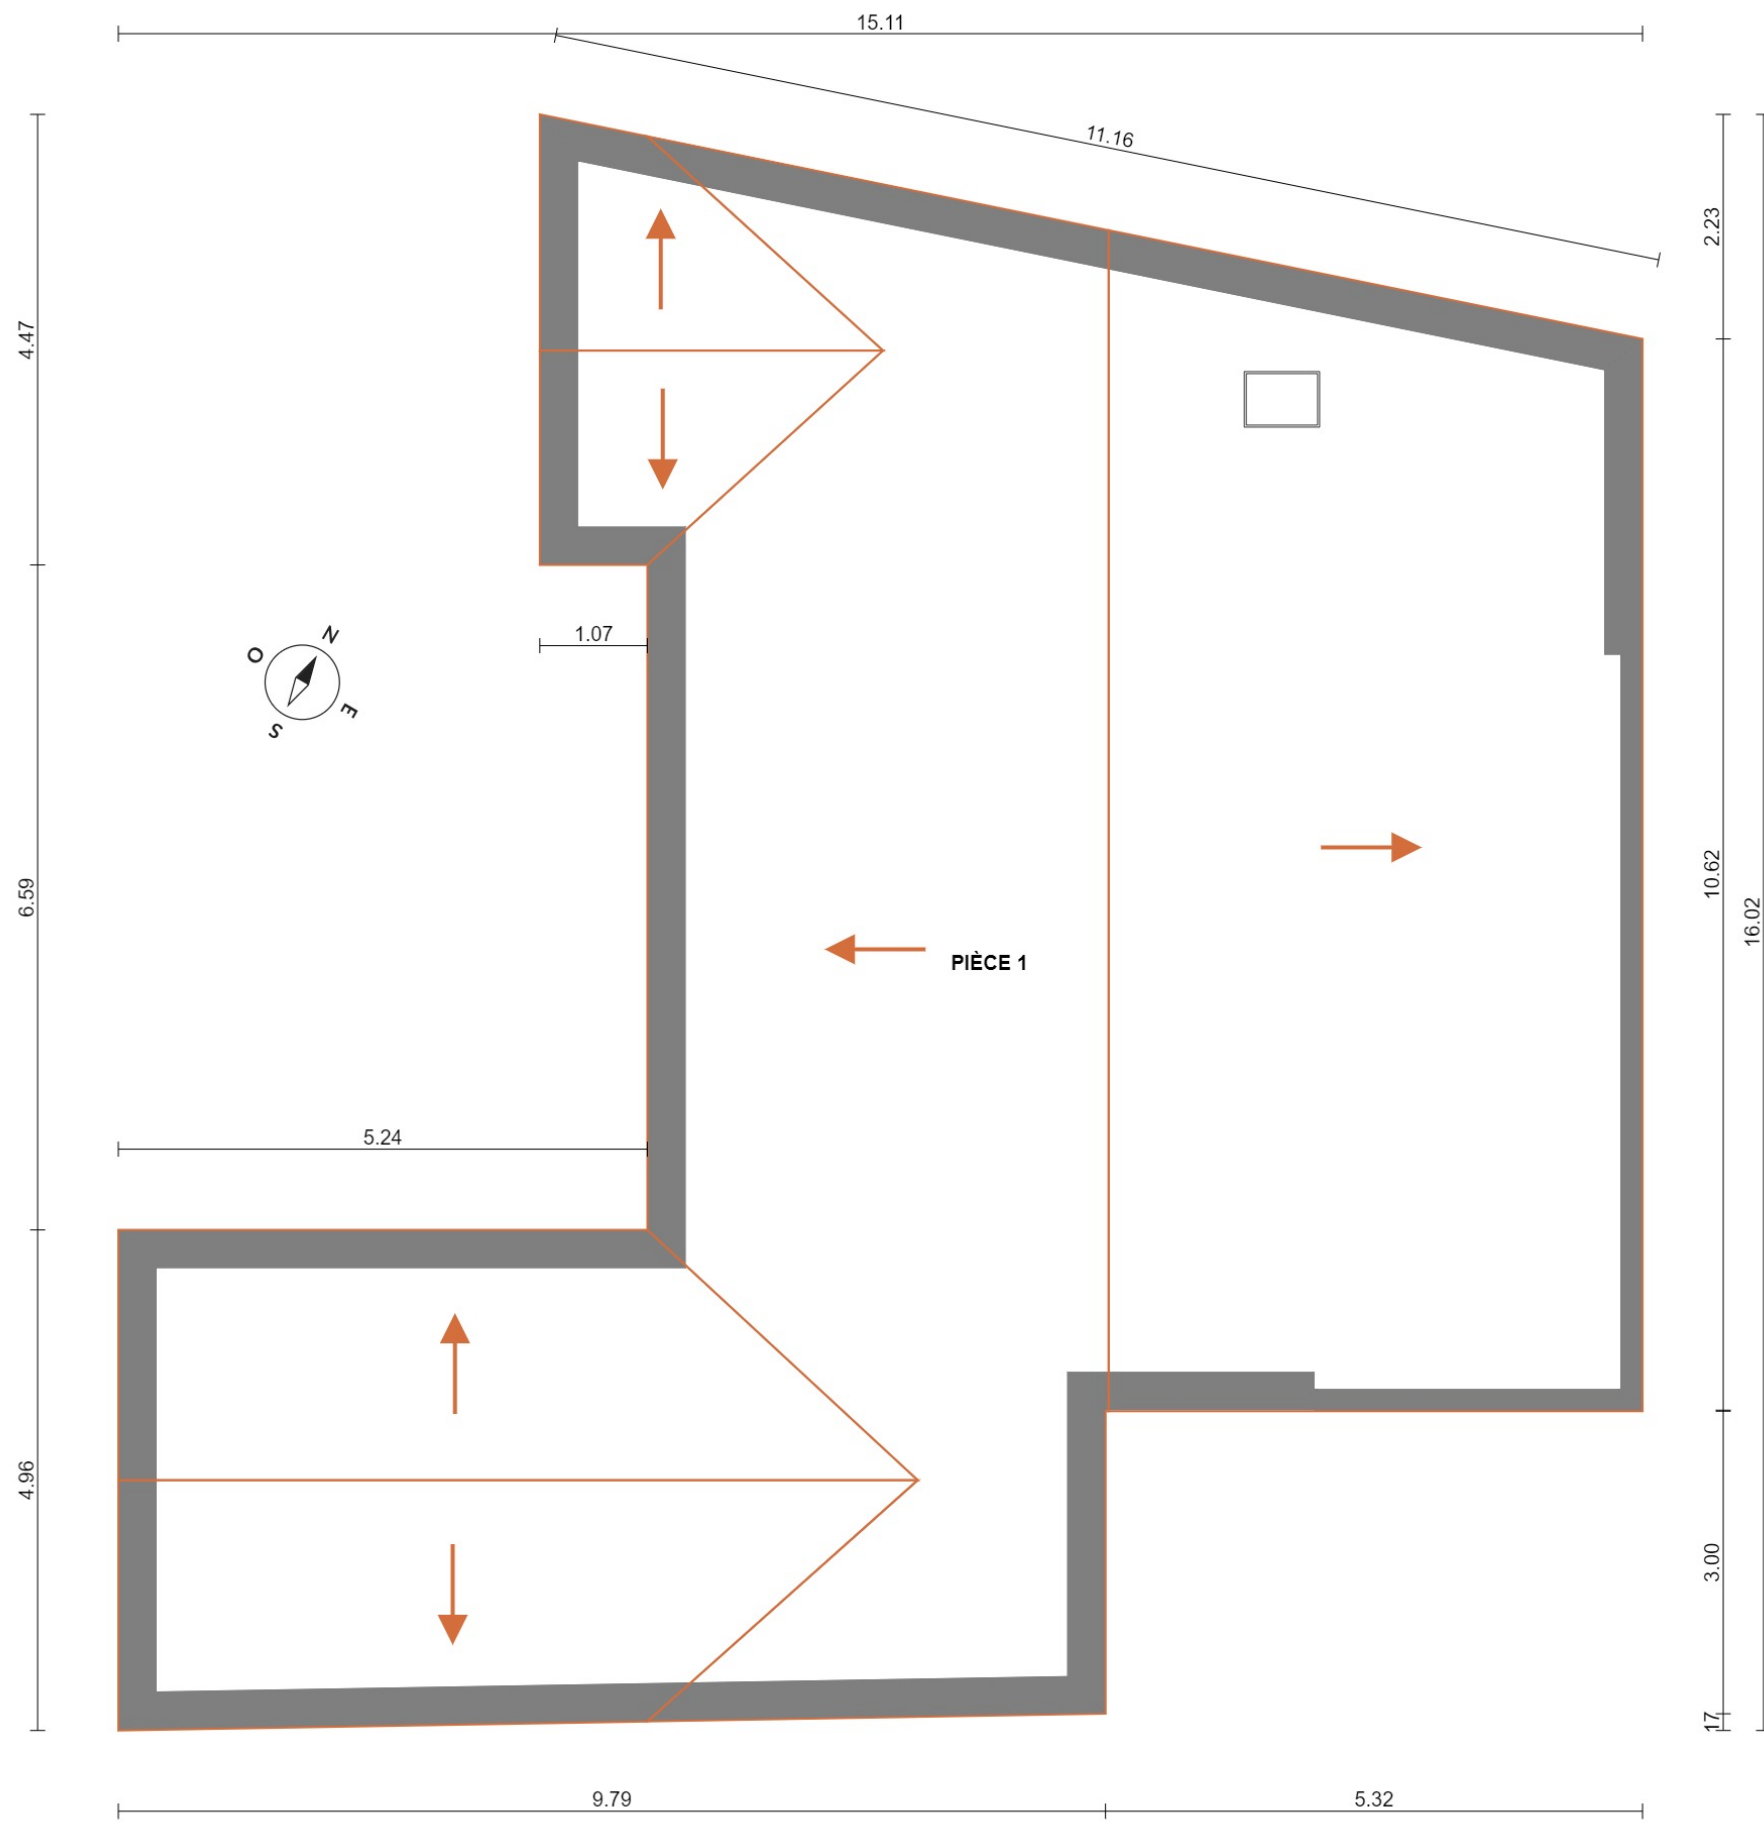

V3.3.3	2024-06-24T17:36
Plan RDC	1:75 - A3



V3.3.3	2024-06-24T17:36
Plan 1 étage	1:75 - A3